



# Übersicht Untergeschoss

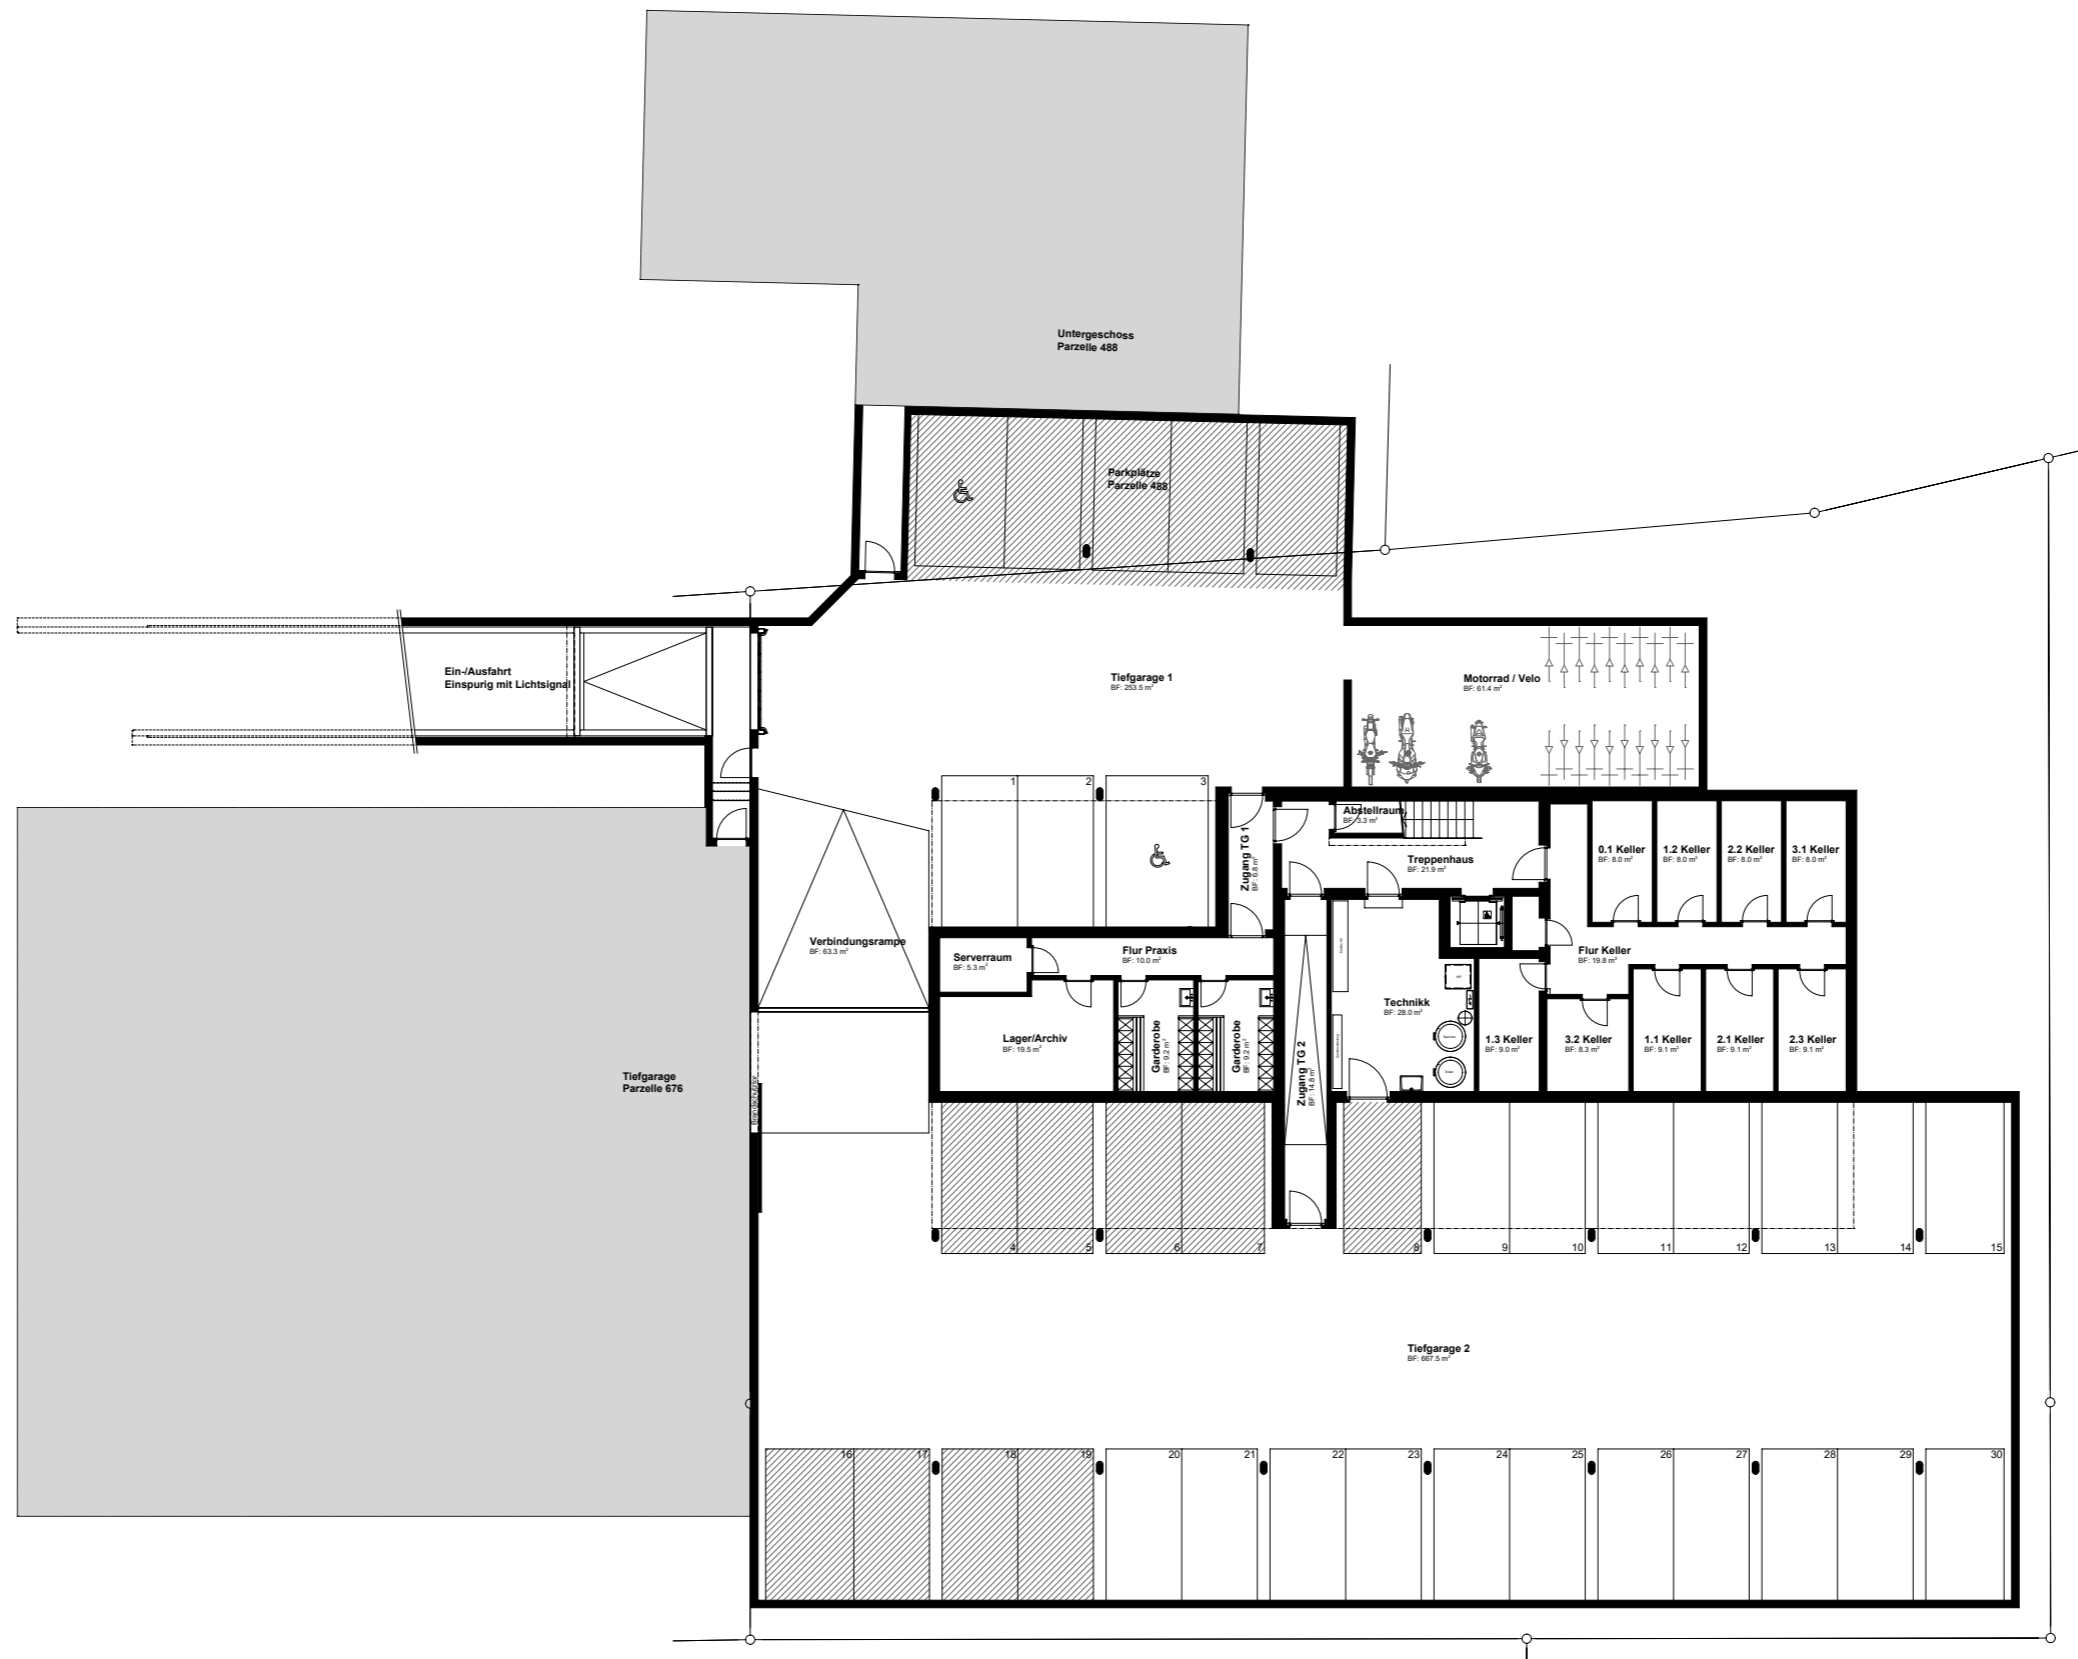

Masstab 1:250

0 2.5 5 7.5 10 12.5

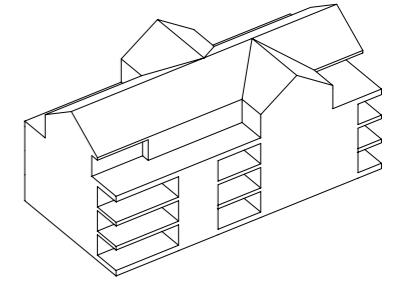